


Channel Filter System (CFS)

Gutter Bin® stormwater filtration system

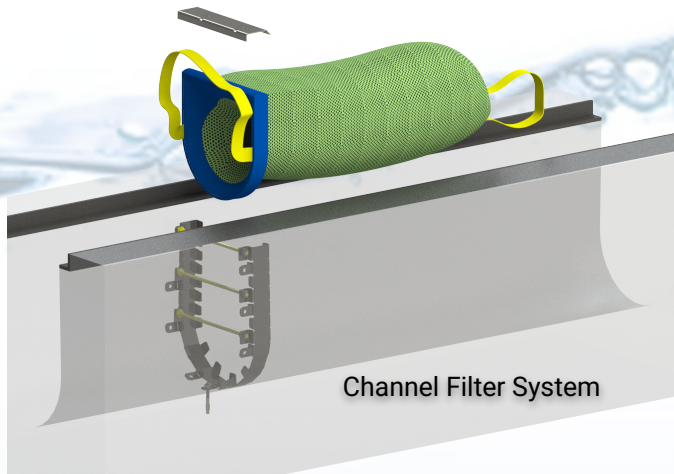

CERTIFIED:

- ✓ Full Trash Capture (CA)
- ✓ Vector Control Accessible (CA)
- ✓ Temporary Erosion Control (WA)


The Gutter Bin CFS removes stormwater pollution within a trench drain and channel-type drainage thereby helping protect local waters and achieve environmental protection goals. It accepts the full line of Mundus Bag® water filters.

Features & Benefits


- Patented design removes a broad spectrum of pollutants from stormwater in sloped drainages
- Segmented and scalable frame & filter system fits most any width, depth and shape channel or trench drain
- Install in series or in parallel
- Round-bottom and flat-bottom models available
- High quality USA construction with 3-year warranty
- An adjustable backflow preventer inhibits scouring and the loss of captured floatable pollutants
- The system produces measurable & quantifiable results that align with EPA NPDES Best Management Practices guidance
- Reduces downstream pipe cleaning maintenance costs
- Excellent upstream addition to pre-filter treatment trains

Install & Service

- Clean in 5 min or less by hand or machine (confined space entry not required)
- Service 1-2 times/yr depending upon environment and filter option choice
- Installs in 15 minutes or less
- Compatible with retrofit and new build
- No special tools required
- FAM mobile app tracks service and pollution captured

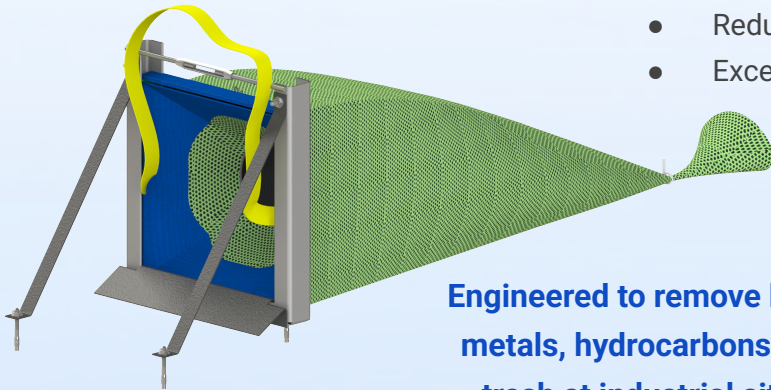

Engineered to remove heavy metals, hydrocarbons, and trash at industrial sites, shops, parking lots & more!

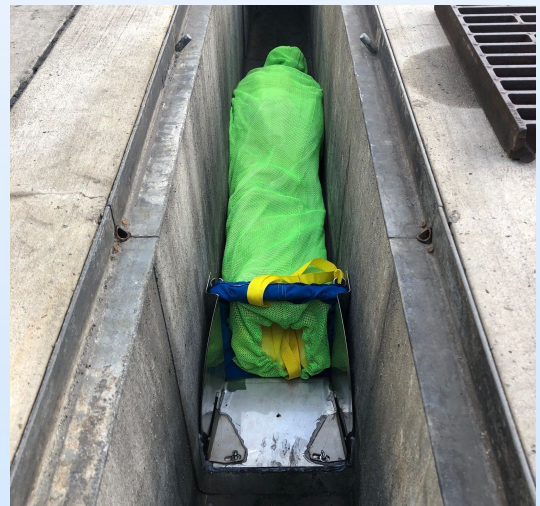

800 West Yellowstone Hwy
Casper, Wyoming 82601 USA
307.797.7720
howdy@frogcreek.partners
<https://frogcreek.partners>


DUNS #: 080457762 | CAGE: 7RLA3

Call us for a quote today!


Made in USA with 100% recyclable material



INSTALLED VIEW

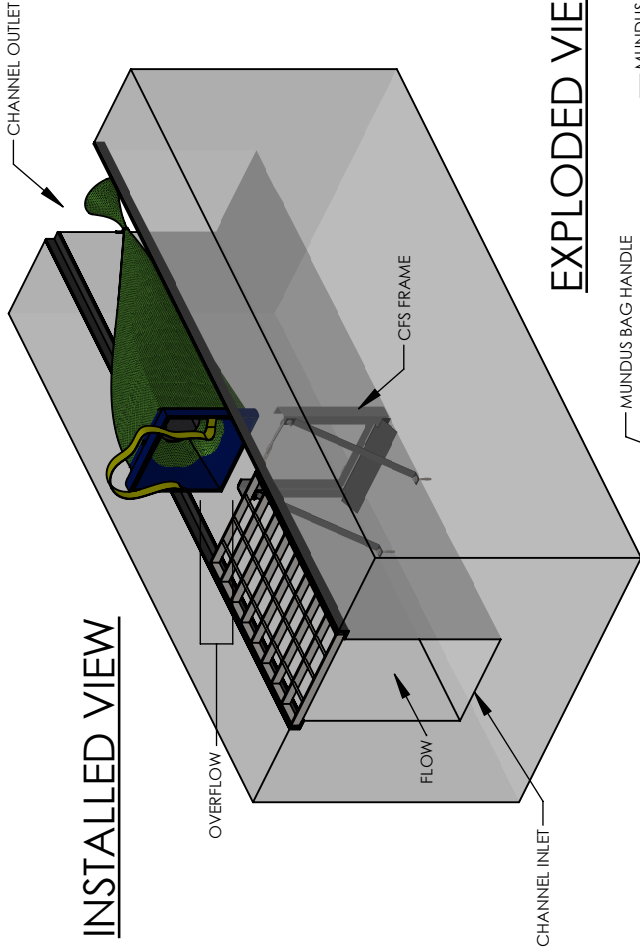


EXPLODED VIEW

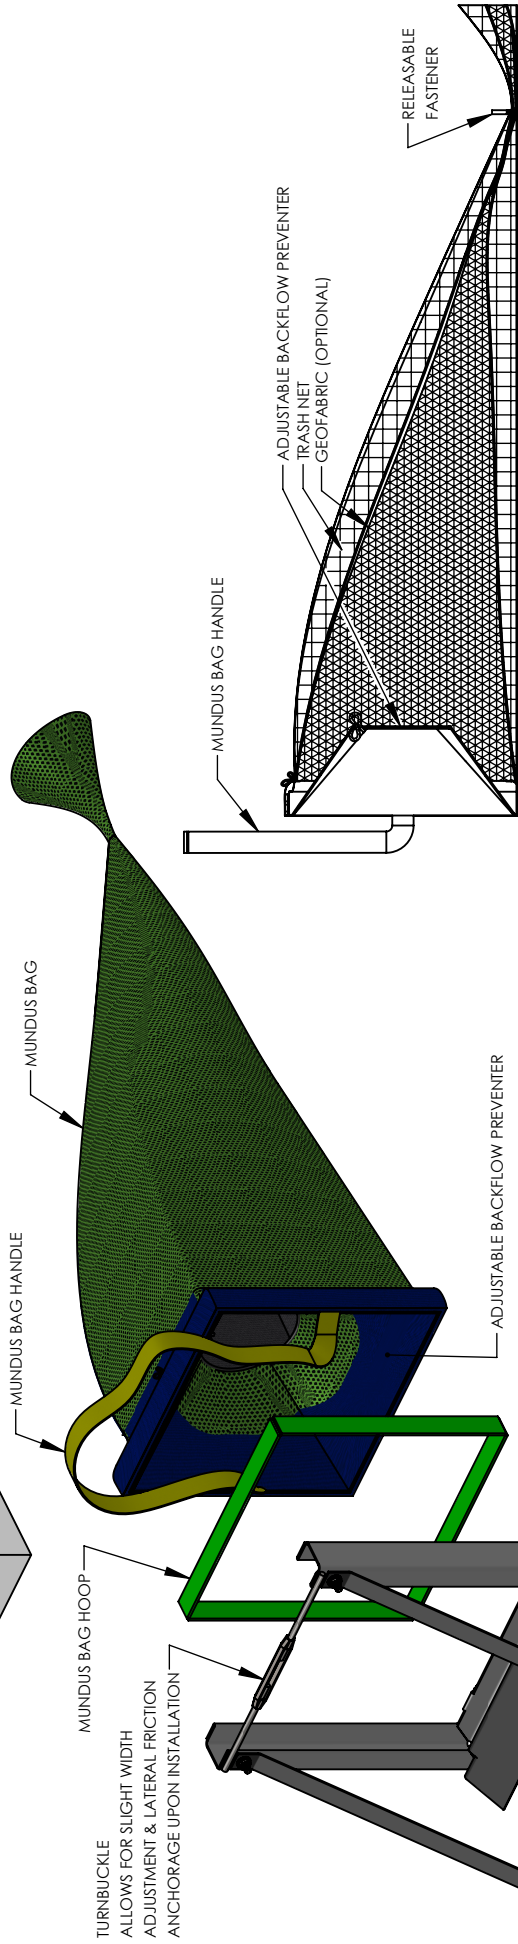

SEE MUNDUS BAG SPEC SHEET FOR MORE INFO

Volumetric Flow Rate Through Various Types of Mundus Bags & CFS Configurations

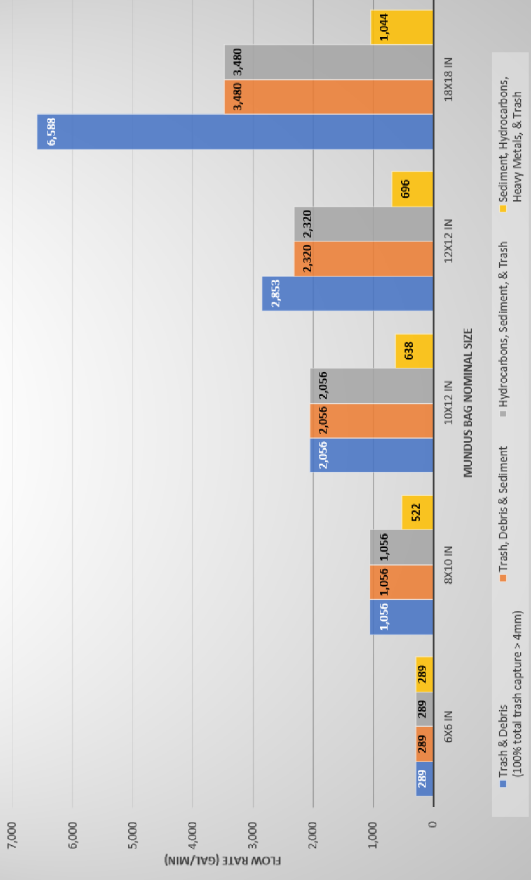

COMPONENT DESCRIPTION GUTTER BIN® CHANNEL FILTER SYSTEM FOR TRENCH DRAINS (CFS-TD) FIELD ASSY ITEM NUMBER MATERIAL MATERIAL FINISH WEIGHT 5371.35 lbs. NOTES PROJECT PROJECT REV 1.7.2 CUSTOMER		REVISIONS REV DATE INITIALS NOTES PROJECT PROJECT REV 1.7.2 CUSTOMER		DIMENSIONS/TOLERANCES DIMENSIONS ARE IN INCHES UNLESS OTHERWISE NOTED FRACTIONS TO TWO DECIMALS DECIMALS TO THREE DECIMALS ANGLE	
CONFIDENTIAL PATENT PENDING SHEET 1 OF 1 FROG CREEK PARTNERS, LLC 800 W. Yellowstone Hwy Casper, WY 82601 Ph: (307) 439-9570 www.frogcreekpartners.com brian@frogcreekpartners.com		DRAWING TITLE GUTTER BIN® CHANNEL FILTER SYSTEM FOR TRENCH DRAINS (CFS-TD) DRAWING DRAWN BY TJS CHECKED BY BRD DATE 8/6/2019 SCALE: 1:20 SIZE DONT SCALE DRAWING A		CONFIDENTIAL PATENT PENDING SHEET 1 OF 1 FROG CREEK PARTNERS, LLC 800 W. Yellowstone Hwy Casper, WY 82601 Ph: (307) 439-9570 www.frogcreekpartners.com brian@frogcreekpartners.com	

