

Drop Inlet Filter (DIF)

Gutter Bin[®] stormwater filtration system



CERTIFIED:

- ✓ Full Trash Capture (CA)
- ✓ Vector Control Accessible (CA)
- ✓ Temporary Erosion Control (WA)



The Gutter Bin DIF removes stormwater pollution within a drop inlet type storm drain thereby helping protect local waters and achieve environmental protection goals. It accepts the full line of Mundus Bag[®] water filters.

Features & Benefits

- Patented design offers multiple service methods by vactor truck, manual field crew or garbage truck
- Adjustable frame & filter fits most any shape drop inlet storm drains (flat, bent, rectangular & round)
- High quality USA construction with 3-year warranty
- An adjustable backflow preventer inhibits scouring and the loss of captured floatable pollutants
- The system produces measurable & quantifiable results that align with EPA NPDES BMP guidance
- Reduces downstream pipe cleaning maintenance costs
- Allows access for hydrojet and TV camera robot tools
- Compatible with automatic retractable screens (ARS), connector pipe screens (CPS) & treatment trains

Install & Service



- Clean in 2 min or less by hand or machine (confined space entry not required)
- Service 1-4 times/yr depending upon environment and filter option choice
- Installs in 15 minutes or less
- Compatible with retrofit and new build
- No drilling or special tools required

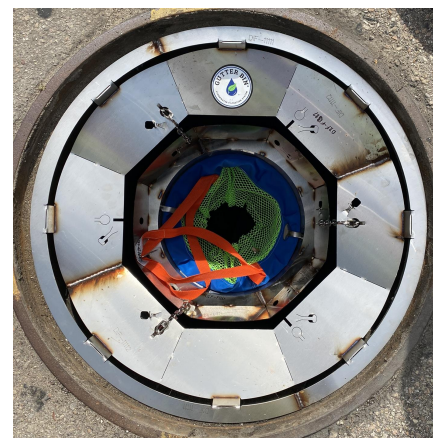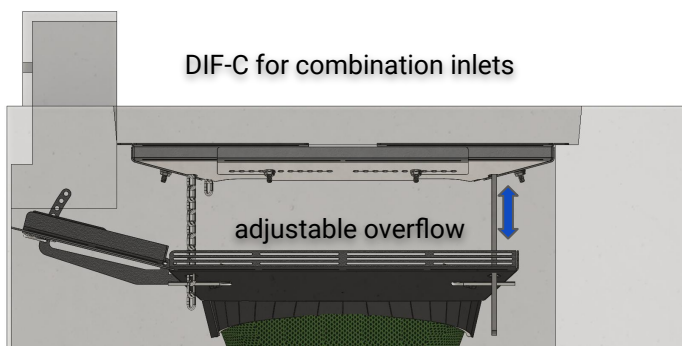

800 West Yellowstone Hwy
Casper, Wyoming 82601 USA
307.797.7720
heya@frogcreek.partners
<https://frogcreek.partners>
DUNS #: 080457762 | CAGE: 7RLA3

Call us for a quote today!

Made in USA with 100% recyclable material

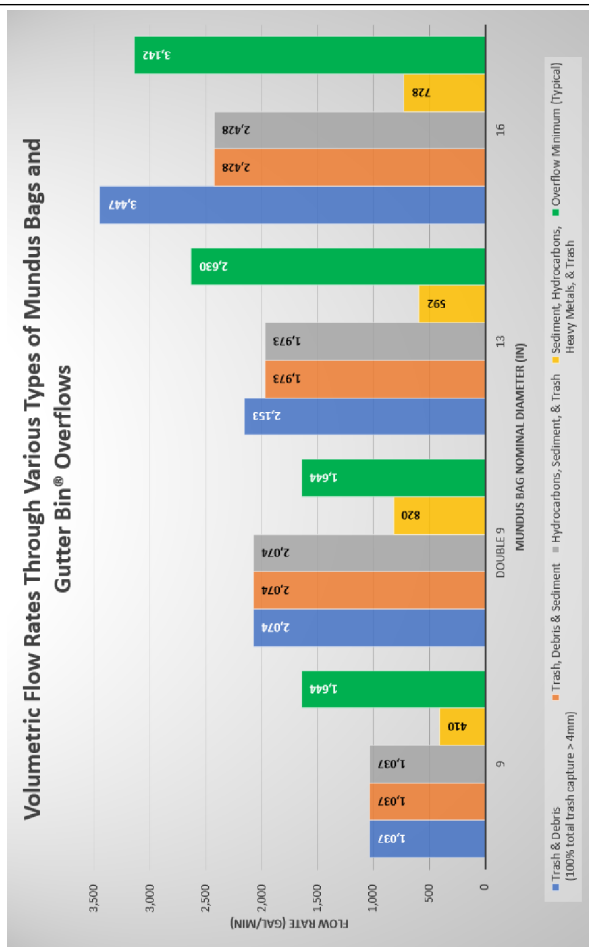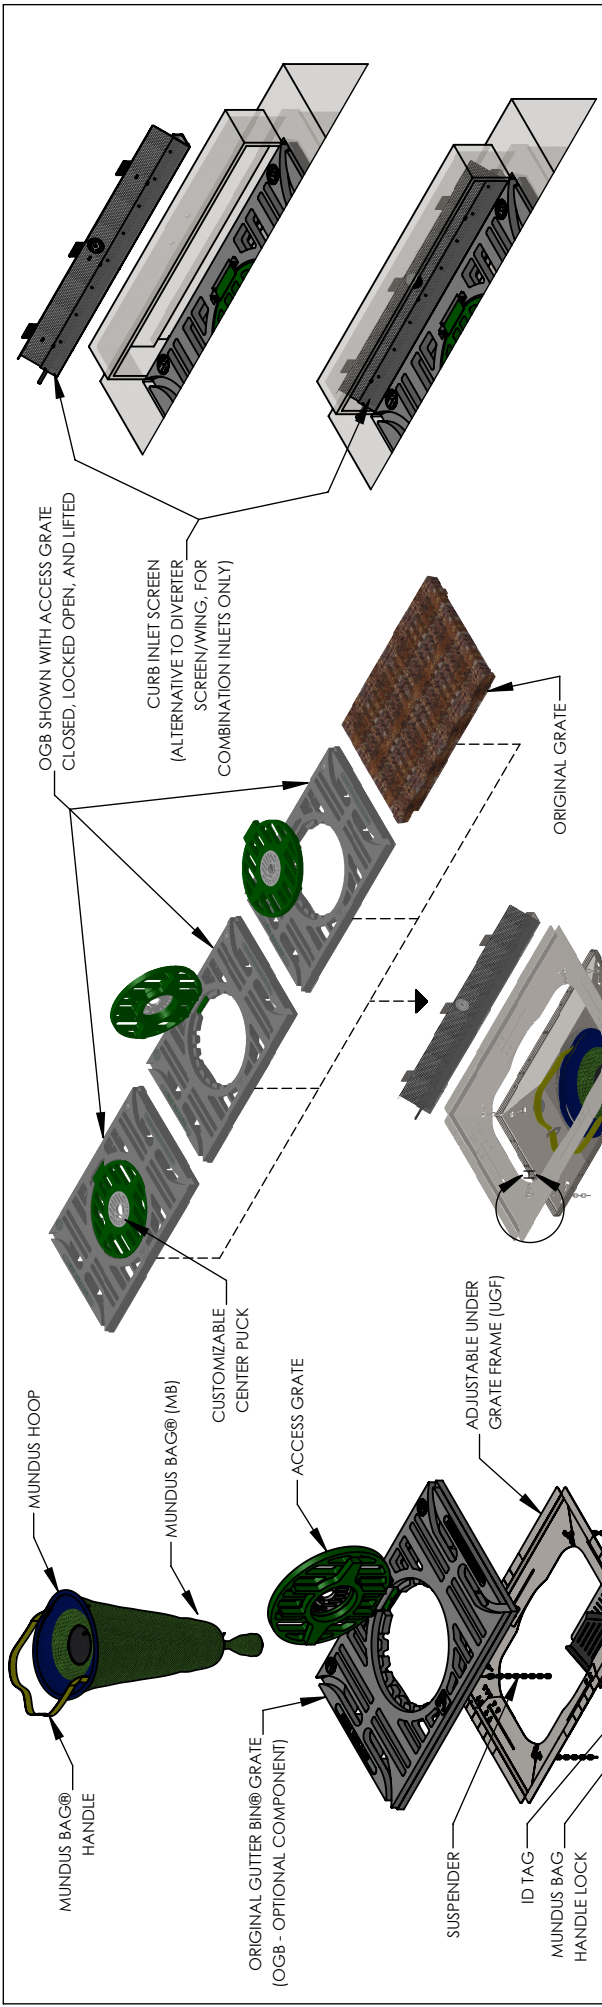

CONFIDENTIAL PATENT PENDING
SHEET 1 OF 1

FROG CREEK PARTNERS
FROG CREEK PARTNERS, LLC
800 W. Yellowstone Hwy
Casper, WY 82601

Ph: (307) 439-9570
www.frogcreekpartners.com
brian@frogcreekpartners.com

GUTTER BIN®
MUNDUS BAG®

REVISIONS

REV	DATE	INITIALS	DESCRIPTION
1.6.3	11/4/2019	TJS	UPDATE TO PRODUCT MODELS - ADDED DETAIL TO CALLOUTS/NOTES.
1.6.4	11/4/2019	TJS	RE-ARRANGED VIEWS, UPDATED CHART, ADDED NOTES.

DIMENSIONS/TOLERANCES
UNLESS OTHERWISE NOTED:
DIMENSIONS ARE IN INCHES
TWO DECIMAL
THREE DECIMAL
ANGLE

PROJECT: GUTTER BIN® ECO DROP INLET FILTER (FOR COMBO INLETS) (DIF-C) PRODUCT DRAWING

DRAWN BY: TJS
CHECKED BY: BRD

DATE: 1/14/2019
SCALE: 1:16
PROJECT REV: 1.6.4
CUSTOMER: [REDACTED]

DATE: 1/14/2019
SCALE: 1:16
PROJECT REV: 1.6.4
CUSTOMER: [REDACTED]

